

Carex 'Ever Gold'



Schanskorf met lavastenen 2 m H. gesteund door gegalvaniseerde palen. Rondom airco units een thuja haag



Hortensia 'Little Lime'



Cercis siliquastrum



Miscanthus sin. 'Morning Light'




Aster novae-Angliae 'Barr's Pink'



Perovskia 'Little Spire' en Echinops ritro 'Veitch Blue'



Haag Fagus sylvatica 80-90 cm H

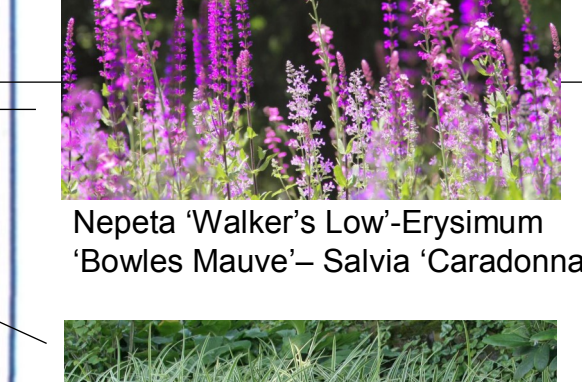

Nepeta 'Walker's Low', Erysimum 'Bowles Mauve' - Salvia 'Caradonna'



Ulmus Hollandica 'Wredei' Goudleip (zilver)



Carex 'Ice Dance'



Panicum virgatum



Panicum Virgatum 'Rehbraun'



Panicum virgatum 'Prairie Sky'



Festuca glauca



Pennisetum 'Hameln'




Luzula nivea




Liriope 'Gold Banded'



Molinia 'Variegata'

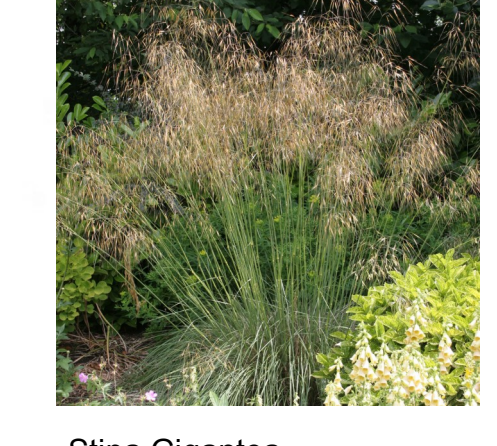

Stipa Gigantea

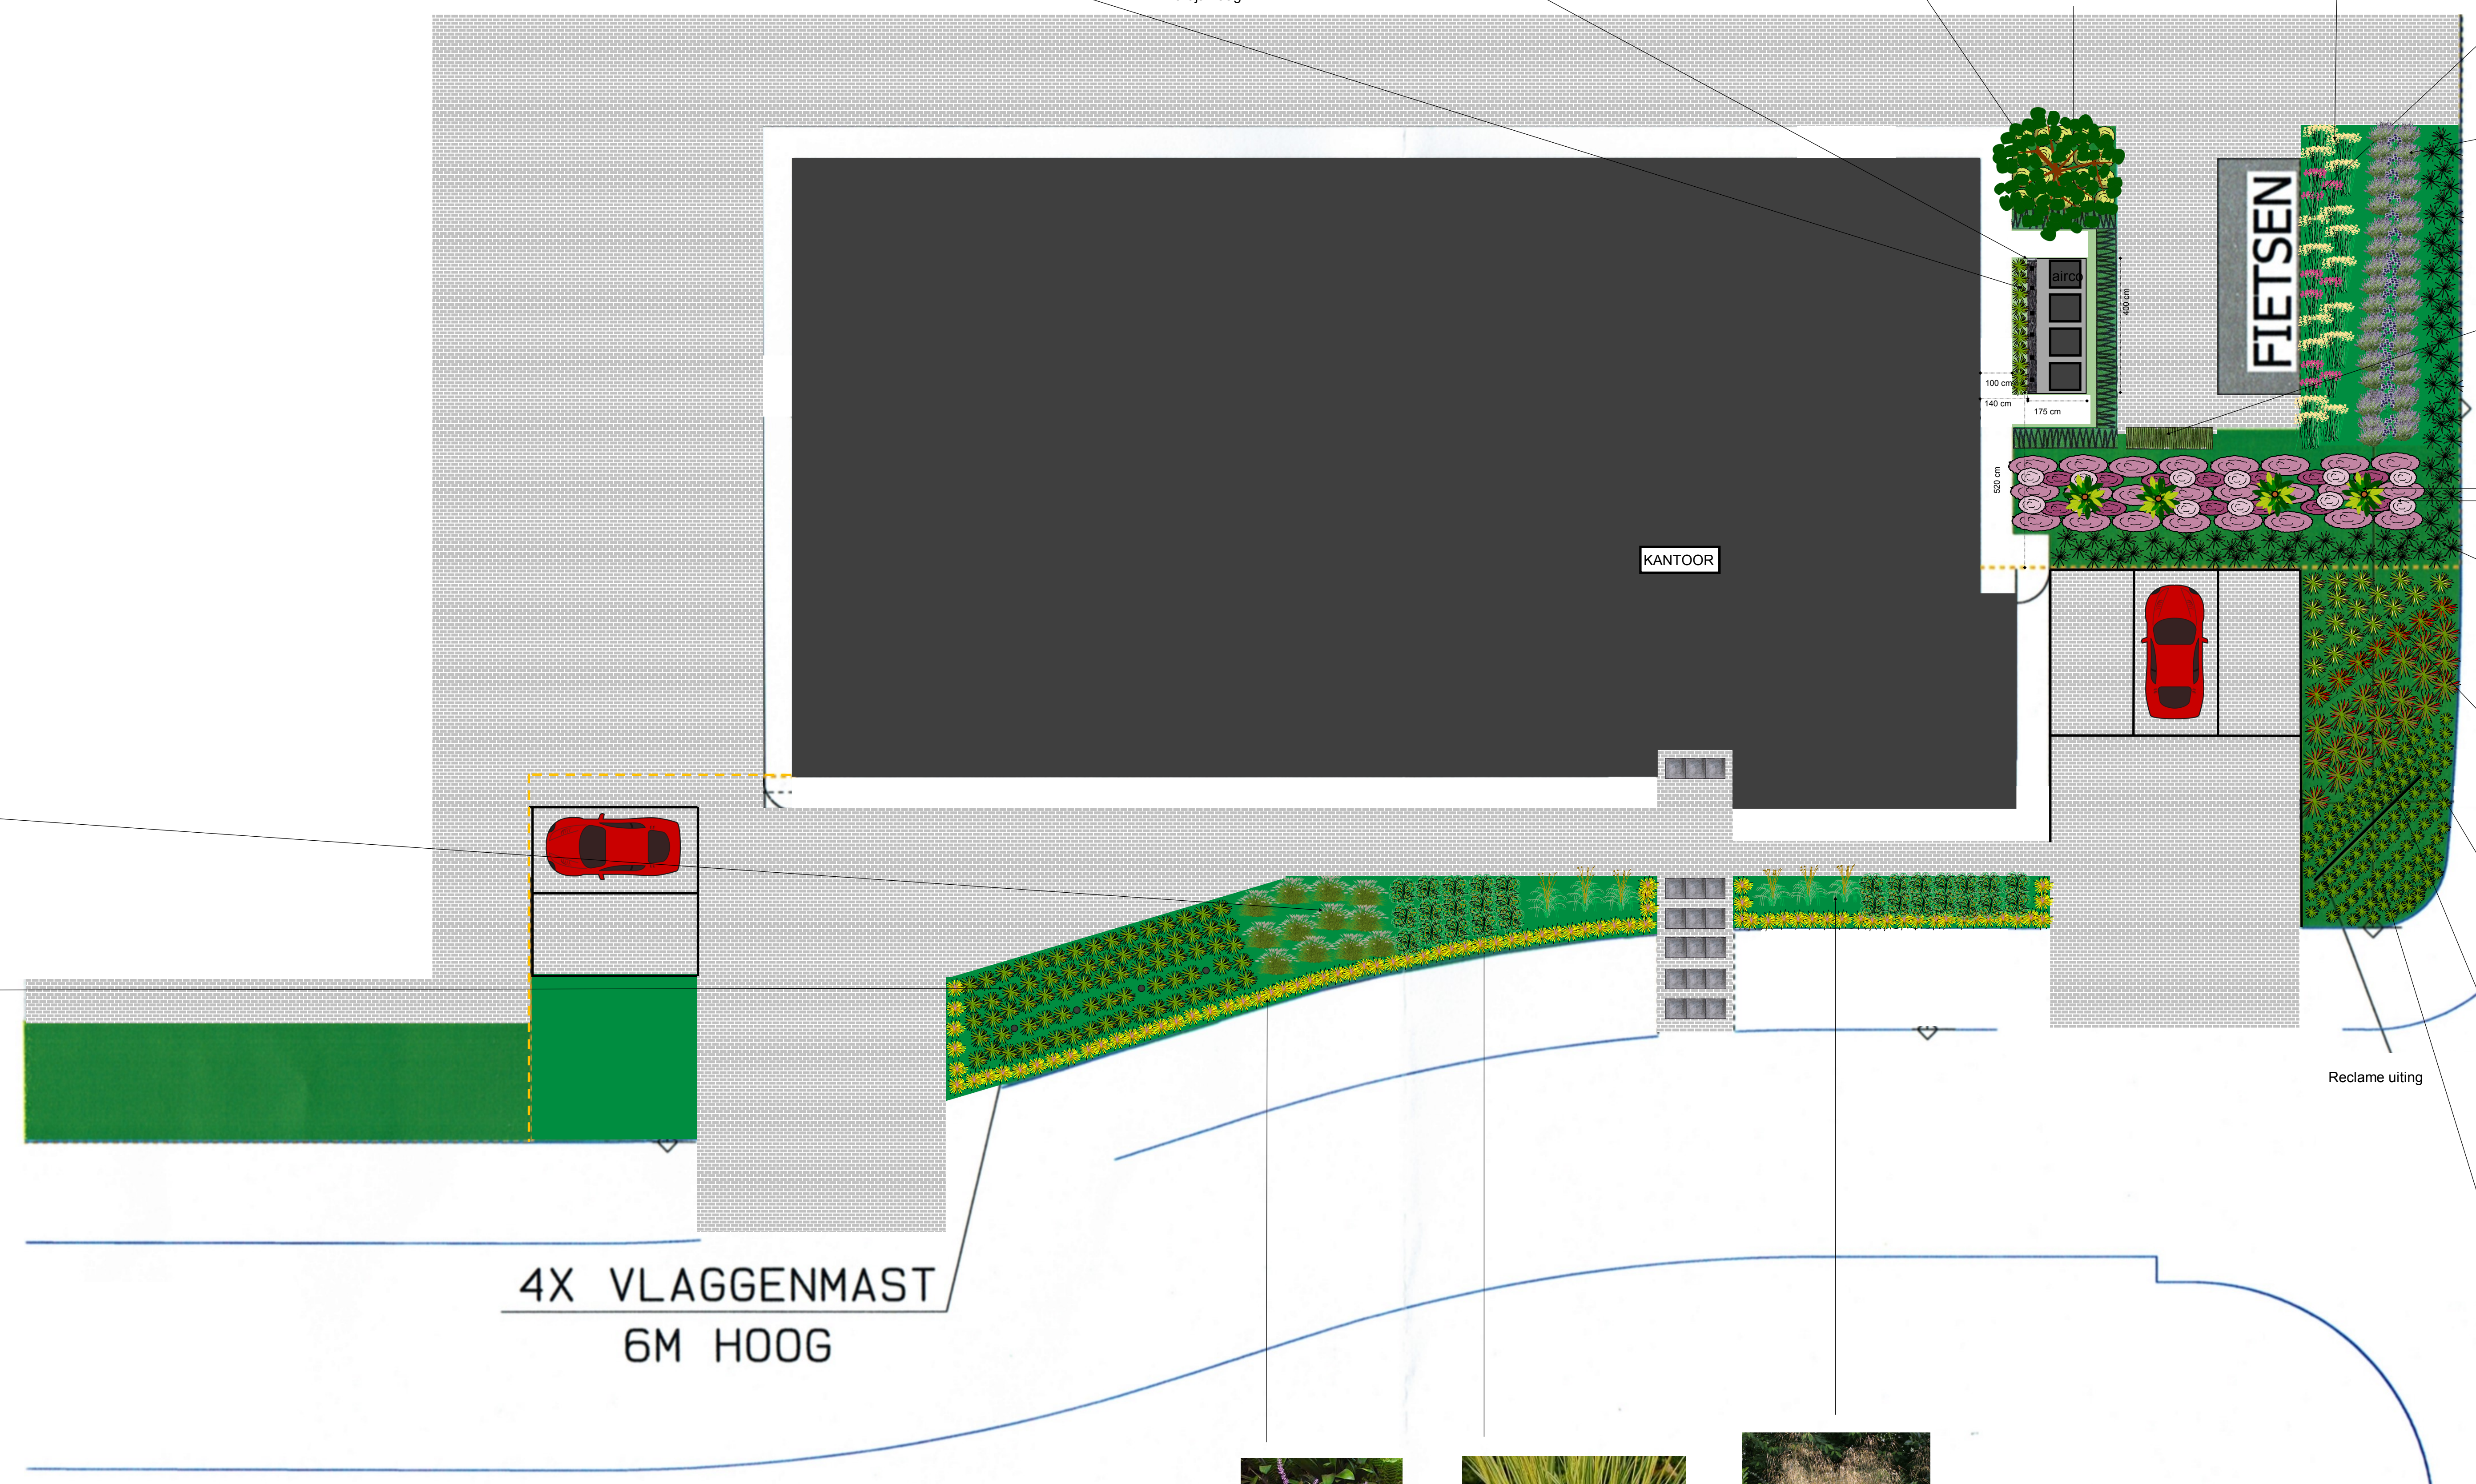

4X VLAGGENMAST
6M HOOG

Reclame uiting

Beplantingsplan	
Fritom	
Bolsward	
23-nov-17	Schaal 1:100 (A0)